



# 11 X 9m Bühne Draufsicht

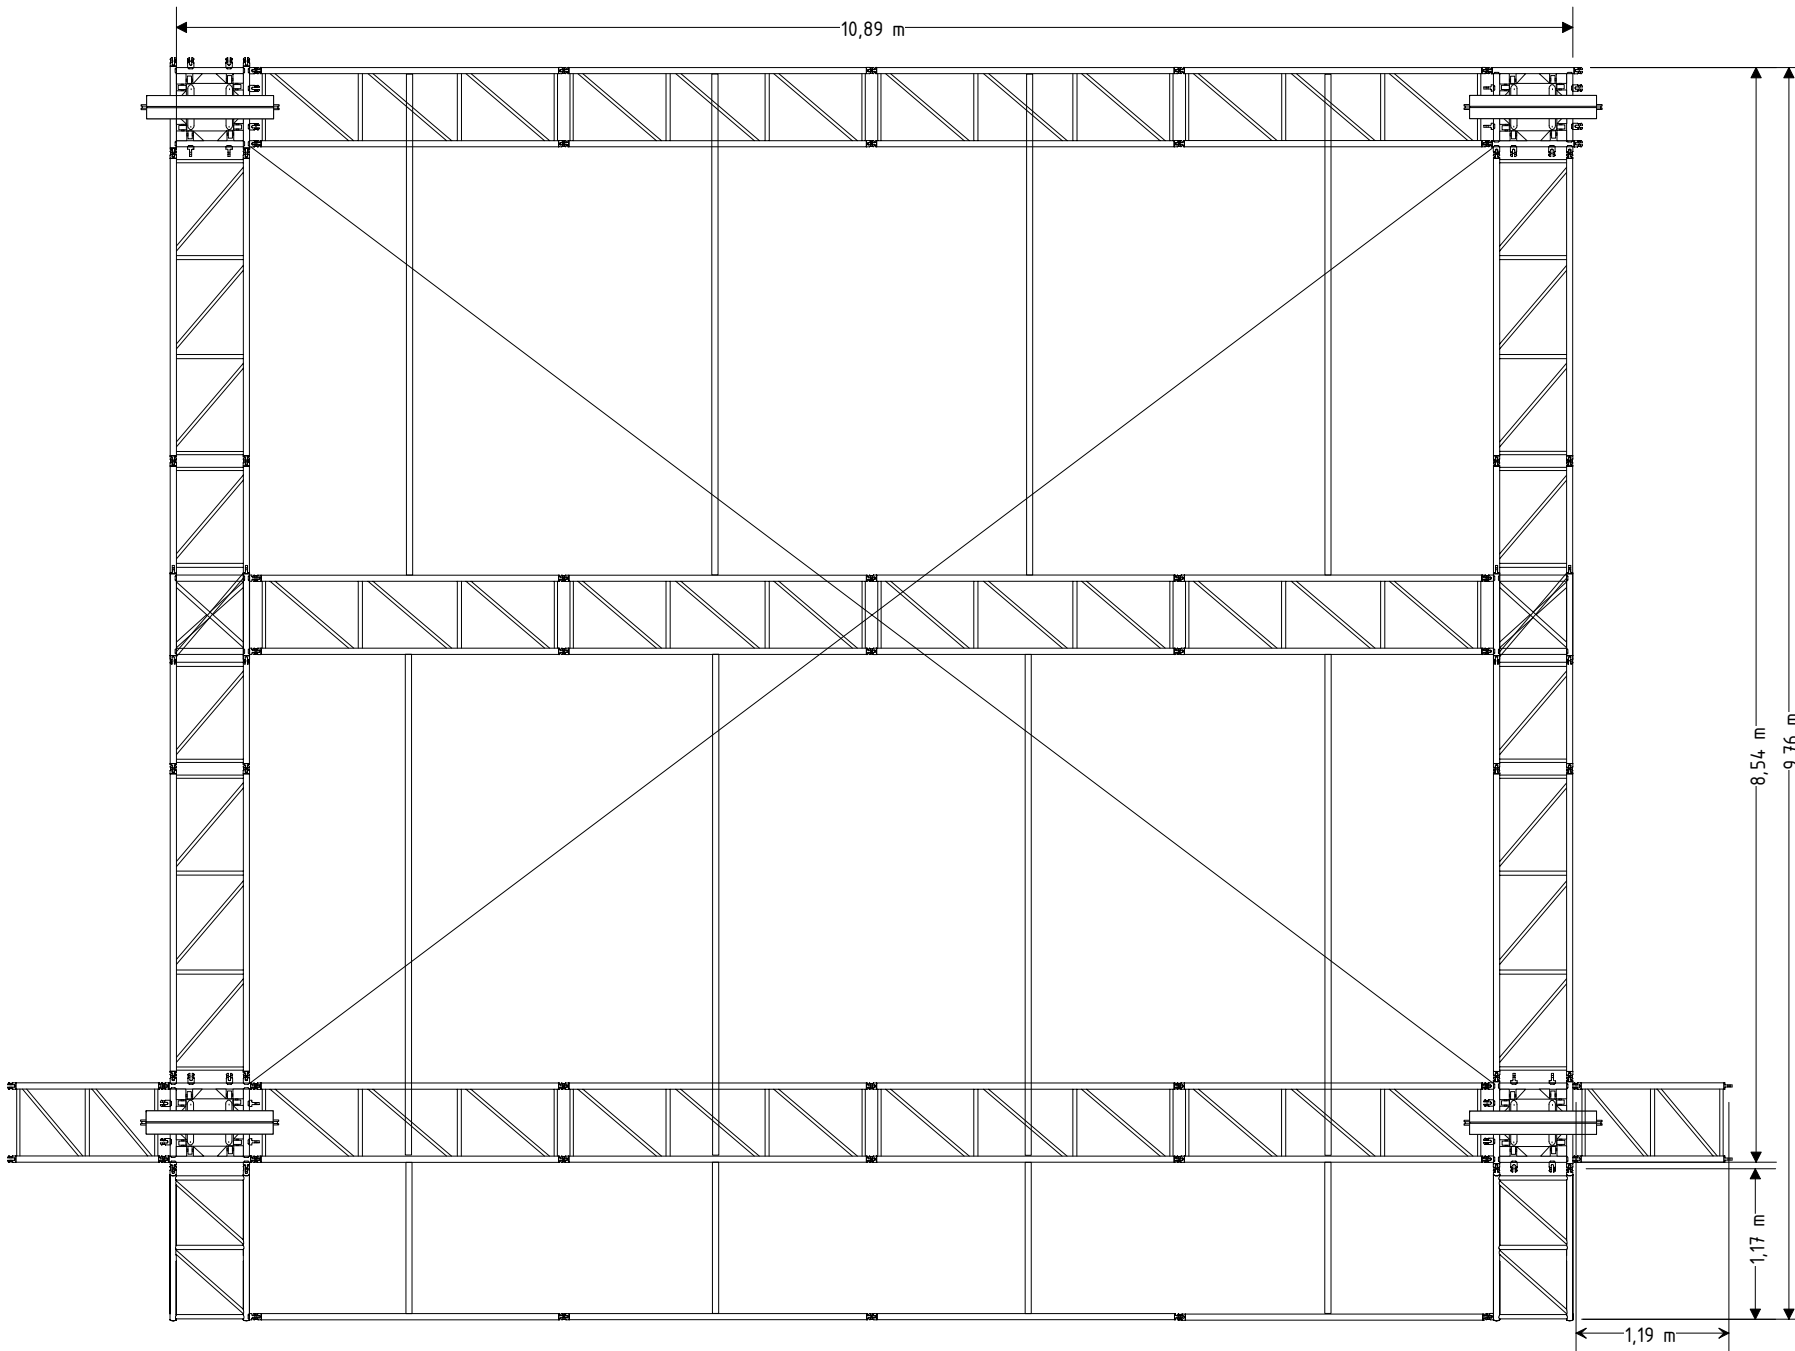


11 X 9m Bühnendach
Date : 29/06/2006
Operator :
Assistant :
Design by : F. Zimmermann




**Jansen**  
Lichttechnik

# 11 X 9m Bühne Vorderansicht

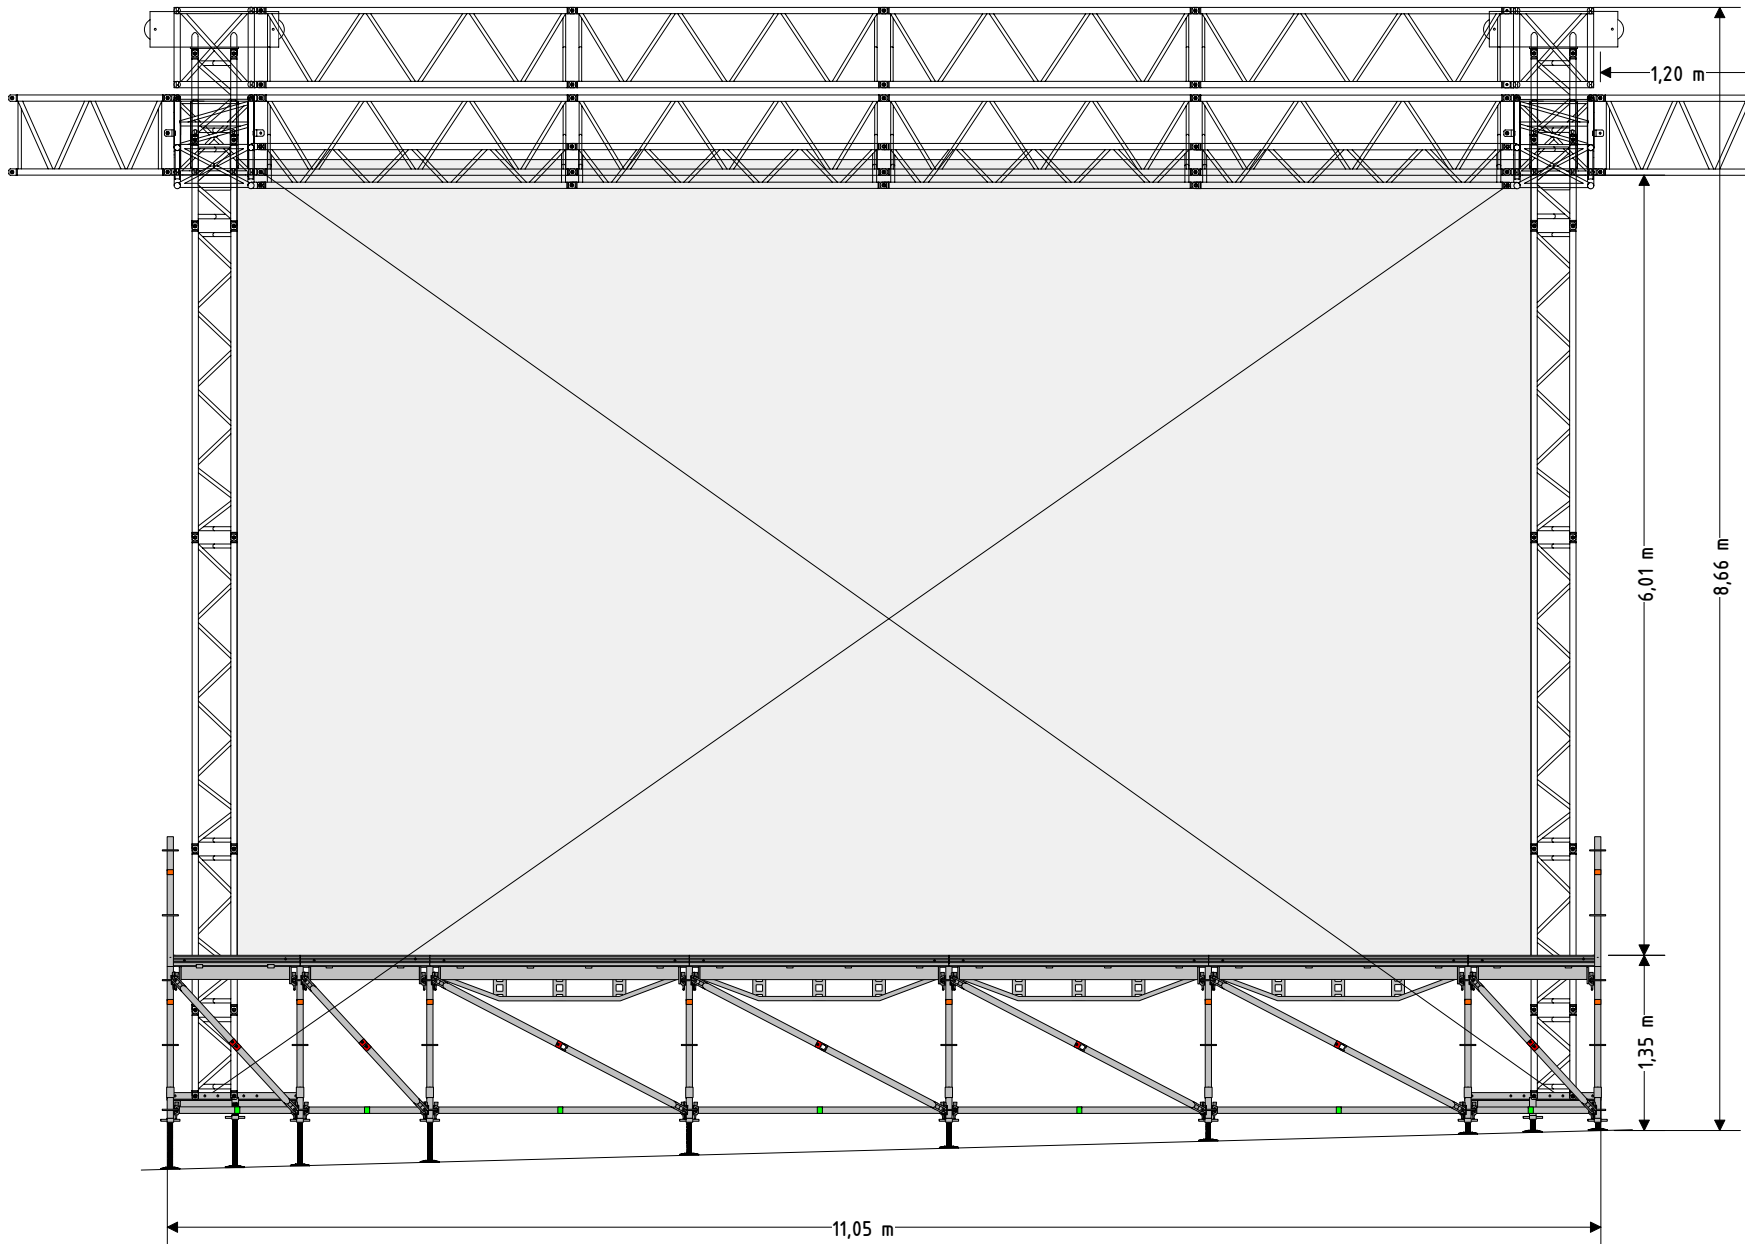



11 X 9m Bühnendach
Date : 29/06/2006
Operator :
Assistant :
Design by : F. Zimmermann



**Jansen**  
Lichttechnik

# 11 X 9m Bühne Seitenansicht

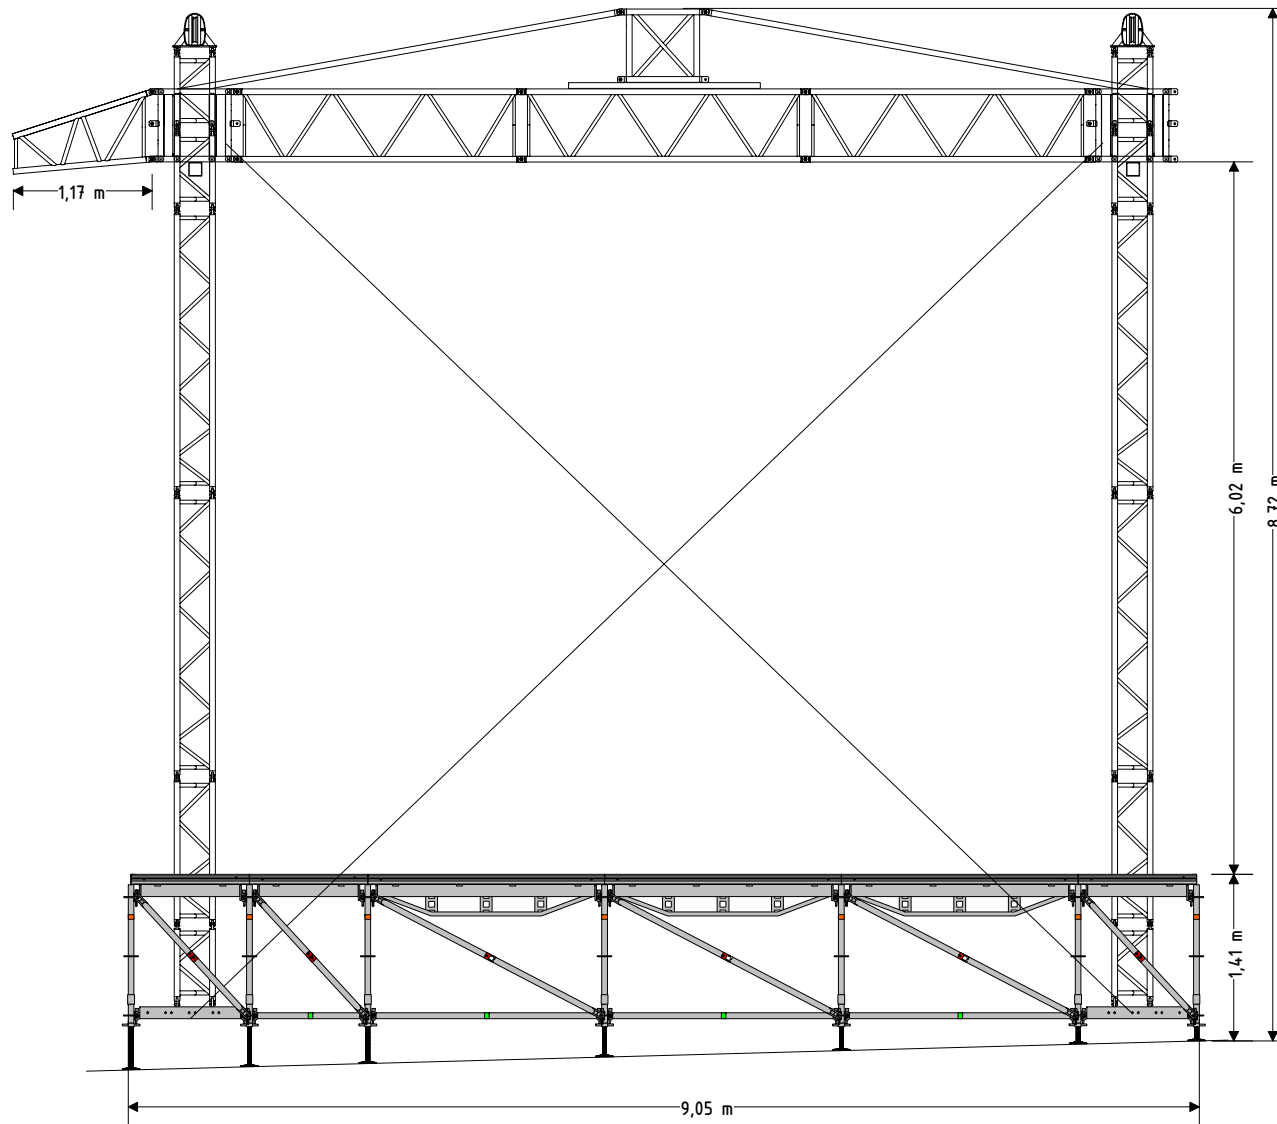

11 X 9m Bühndach	 <b>Jansen</b> Lichttechnik
Date : 29/06/2006	
Operator :	
Assistant :	
Design by : F. Zimmermann	