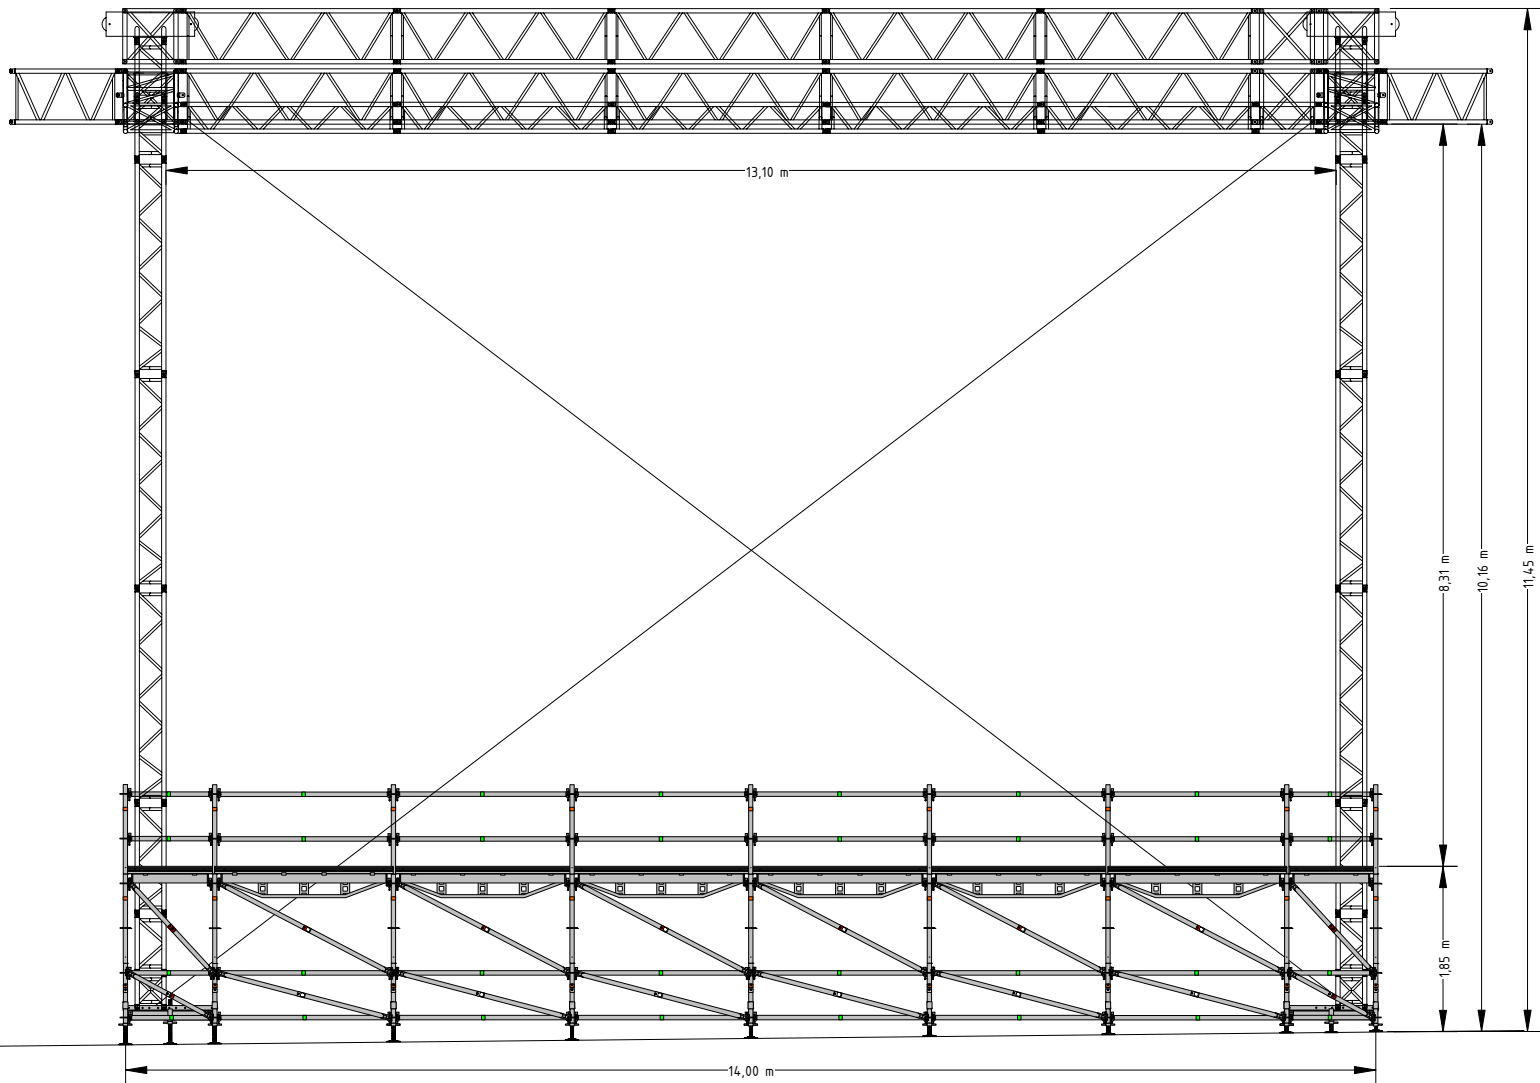

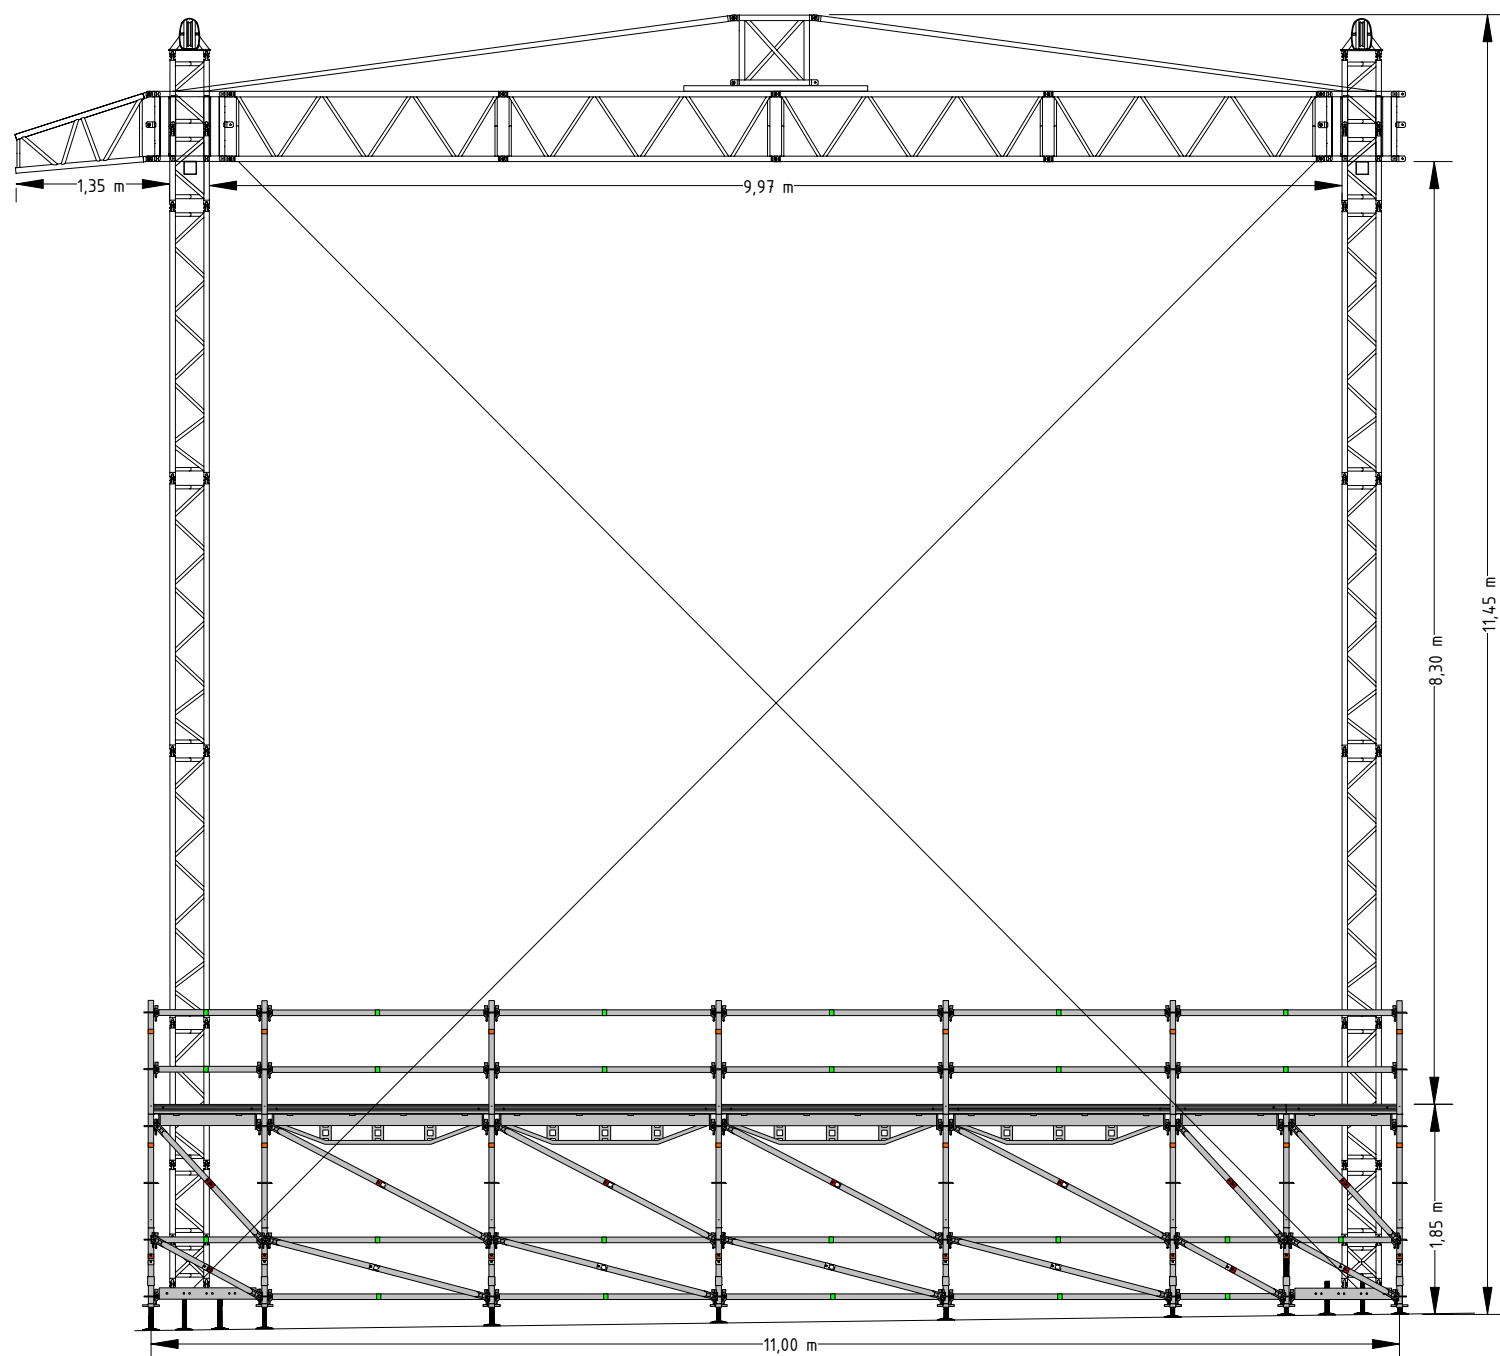



# 14 x 11m Bühne Vorderansicht



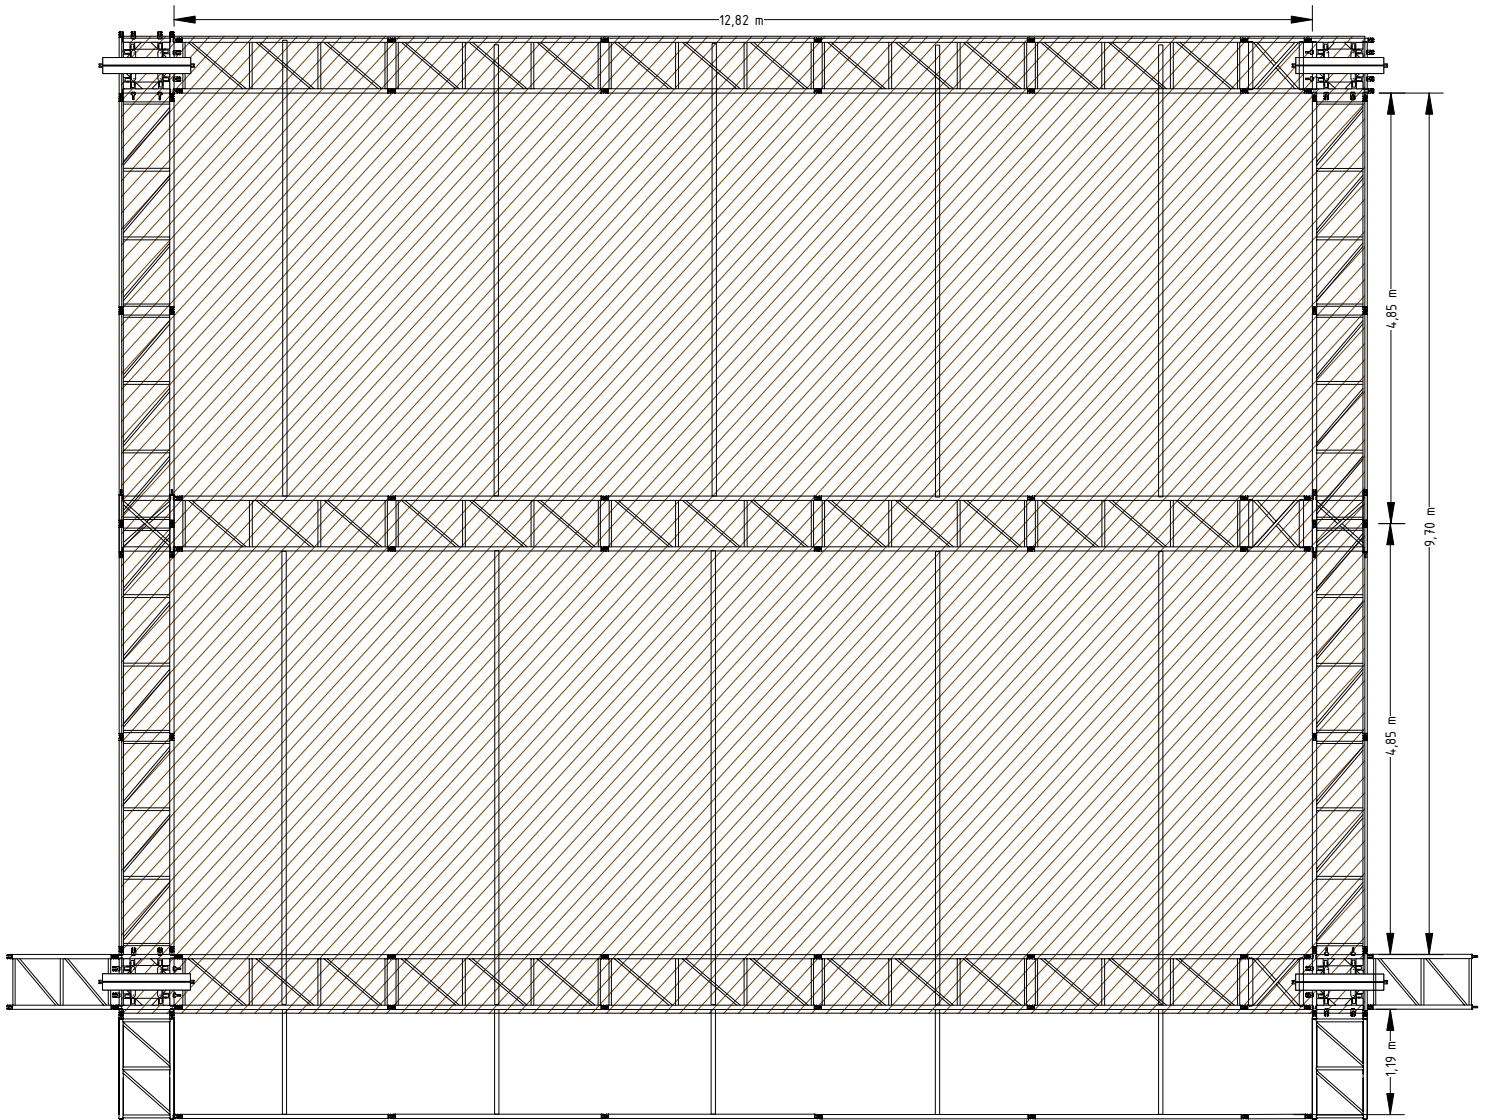
14 x 11m Bühnendach	
Date : 23/04/2007	
Operator :	
Assistant :	
Design by : F. Zimmermann	Jansen Lichttechnik


# 14 x 11m Bühne Seitenansicht



14 x 11m Bühnendach	
Date : 23/04/2007	
Operator :	
Assistant :	
Design by : F. Zimmermann	

# 14 x 11m Bühne Draufsicht



14 x 11m Bühnendach	
Date : 23.04.2007	
Operator :	
Assistant :	
Design by : F. Zimmermann	

**Jansen**  
Lichttechnik